
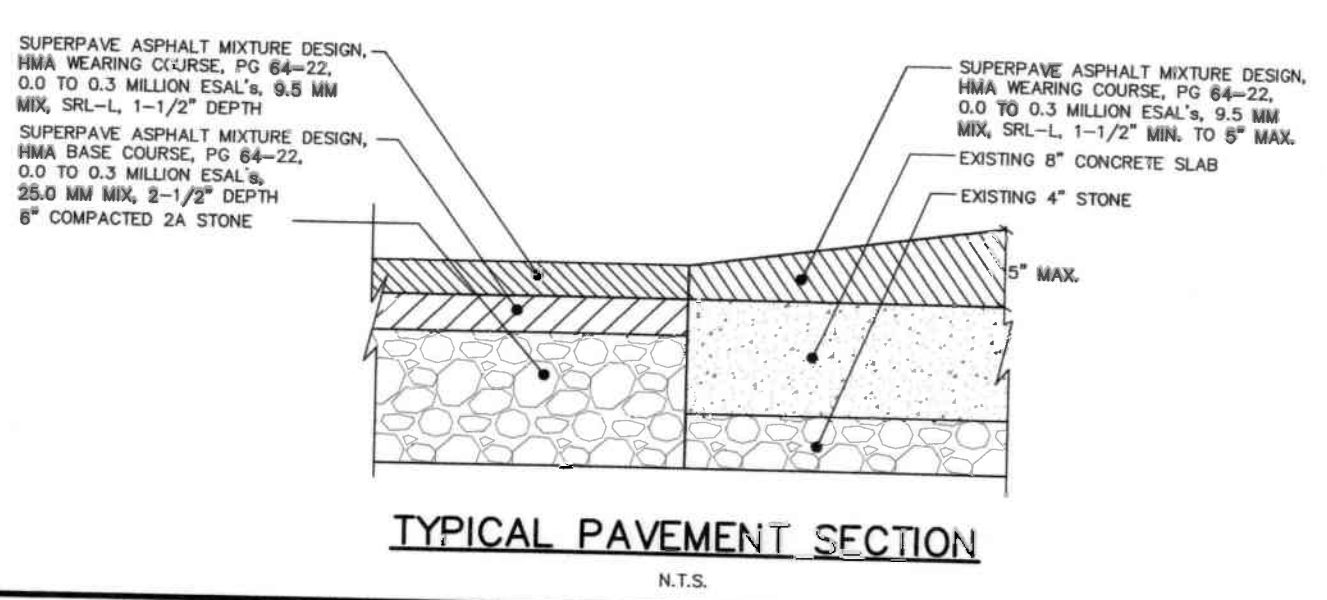
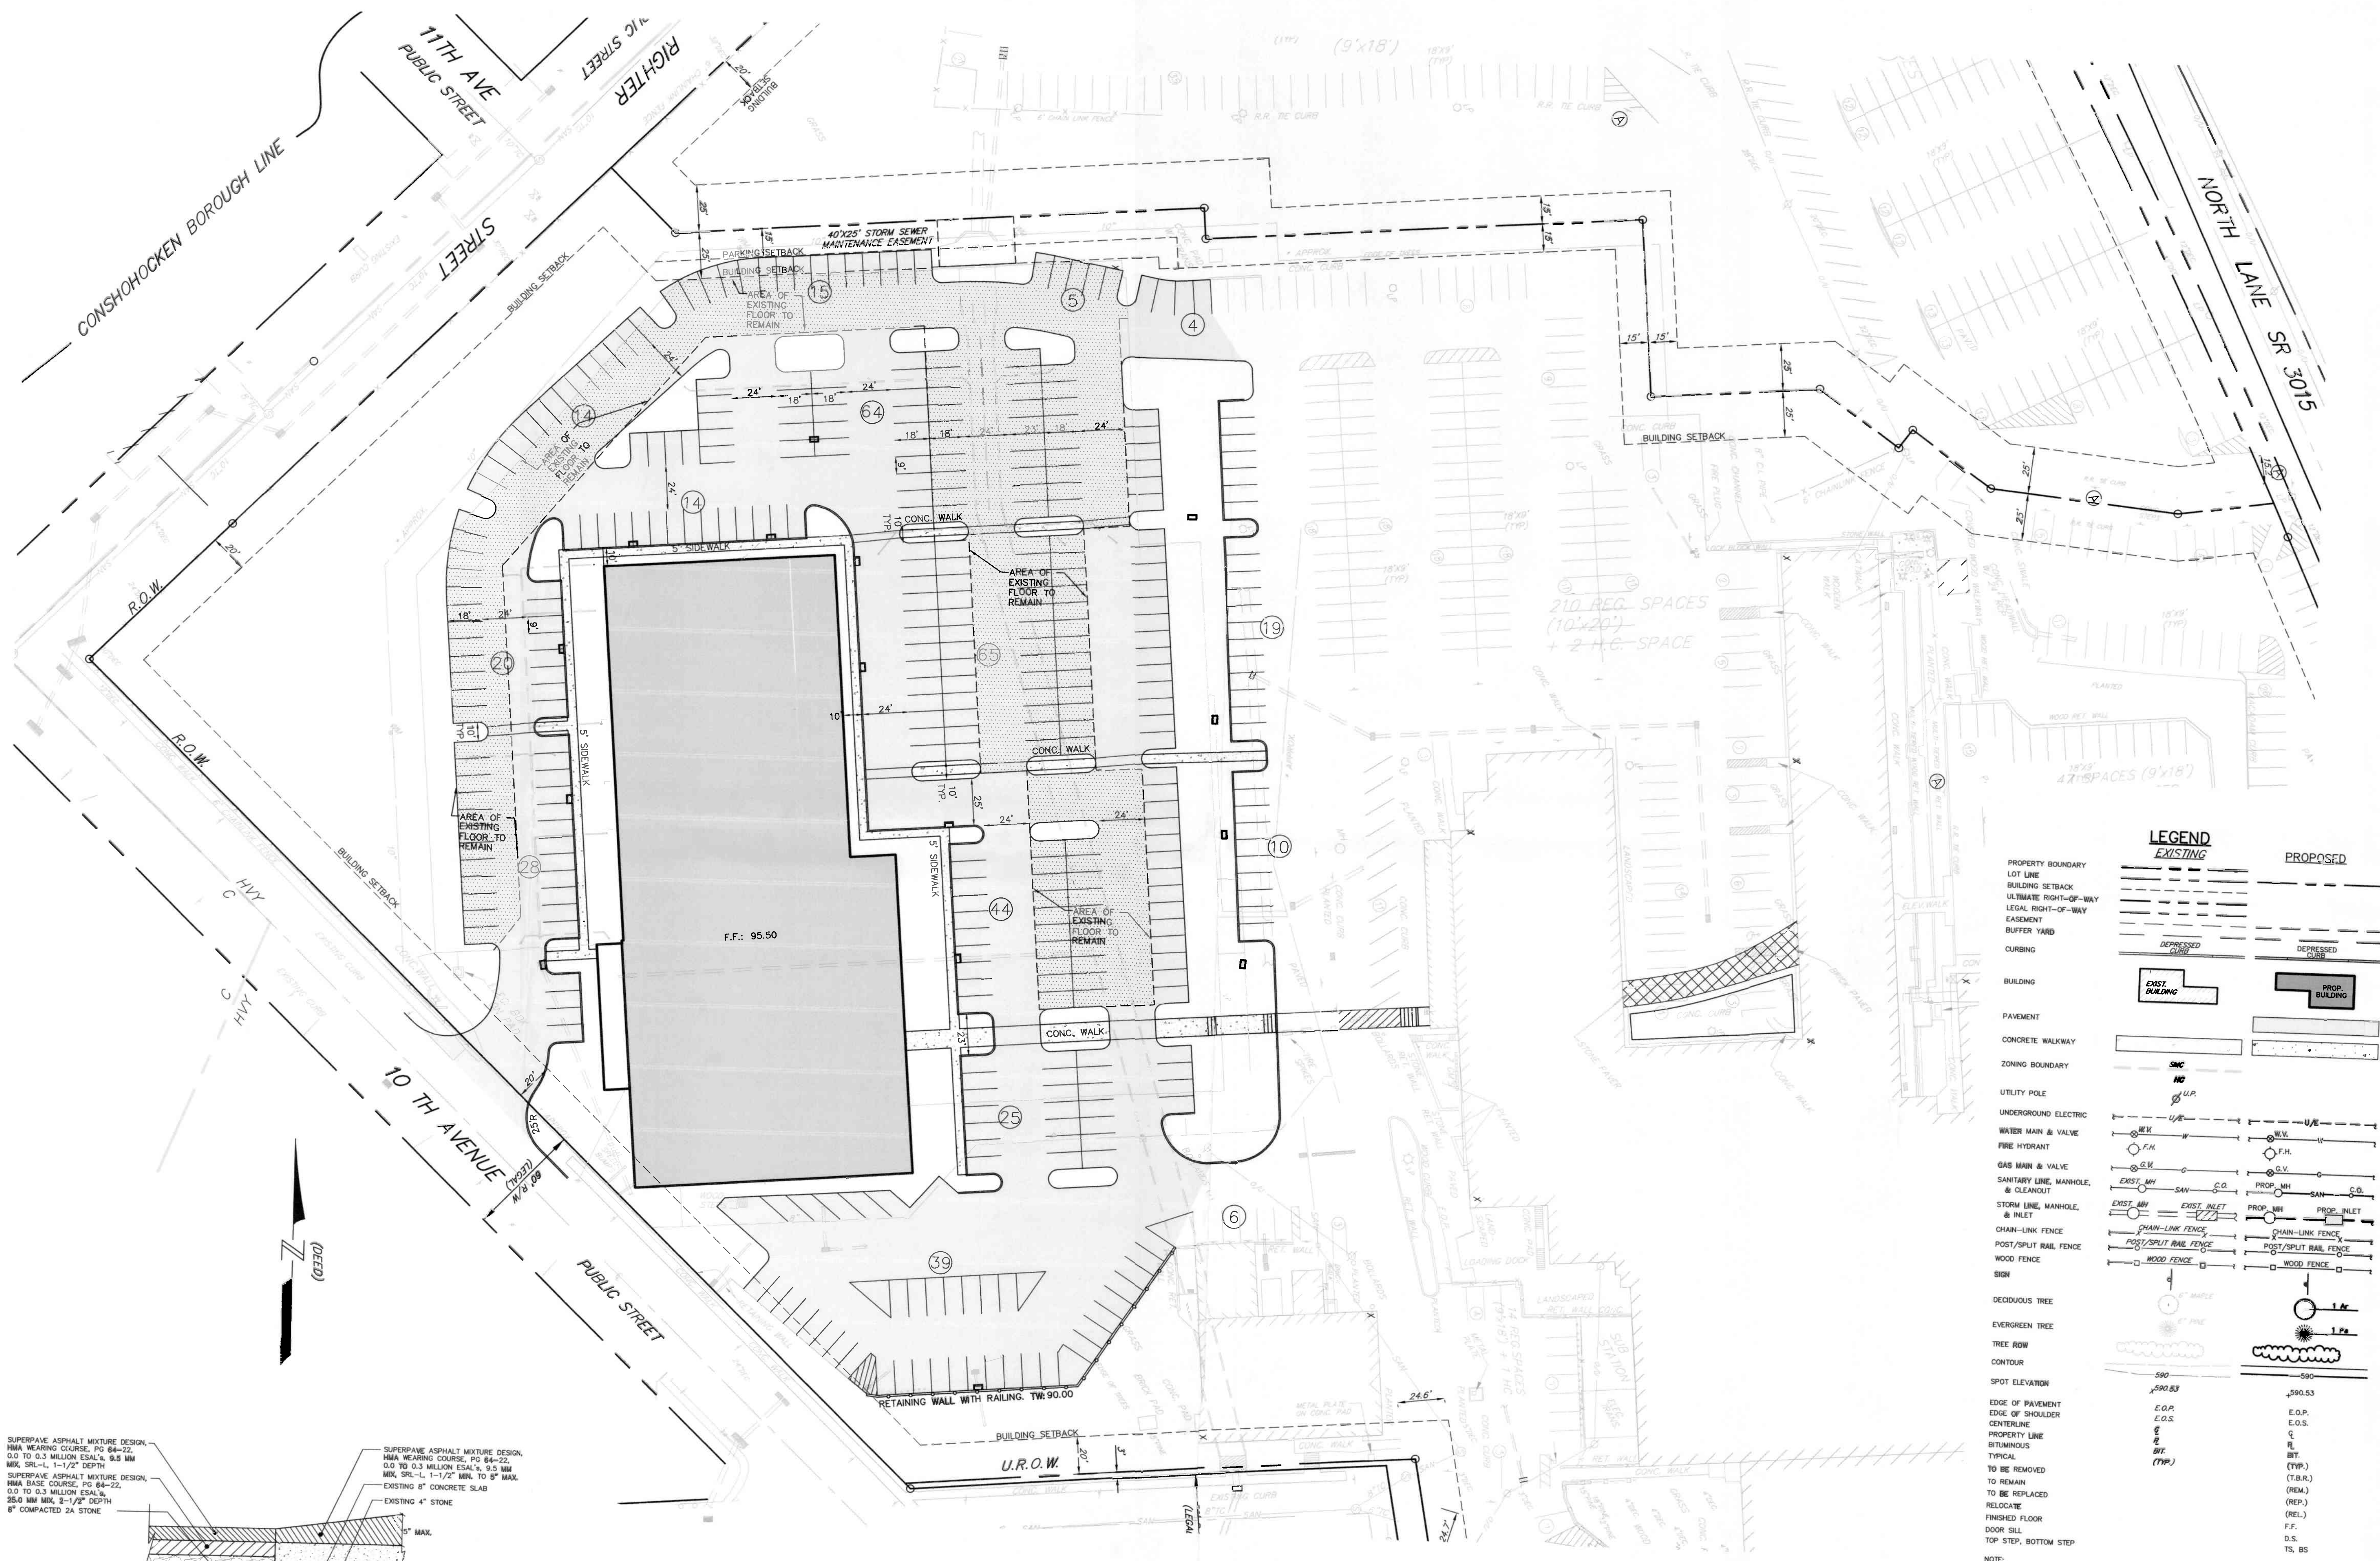


NOTE:
 * INFORMATION FROM PLAN SET: LEE TIRB
 RUBBER CO - WAREHOUSE ADDITION
 CROUSE COMPANY INC. DATED SEPT-01
 1968 - REVISED 1969. ELEVATIONS ADJUSTED
 TO CURRENT DATUM.

AREA OF EXISTING FLOOR TO REMAIN

PRELIMINARY
 NOT FOR CONSTRUCTION

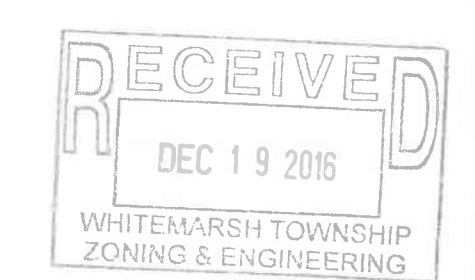


SITE LAYOUT
 SPRING MILL - PARKING ADDITION
 MILLER PURDY ARCHITECTS
 WHITEMARSH TOWNSHIP
 MONTGOMERY COUNTY, PA

DATE:	03/13/16	DSGN:	
SCALE:	1"=40'	CHK:	PTS
DRAWN:	KH	APPRD:	
JOB:	1012216	P MGR:	PTS
SHEET:	1 OF 3		

SP-1

REVISIONS	DATE	BY
1. LAND DEVELOPMENT WALKER	11/21/16	PTS

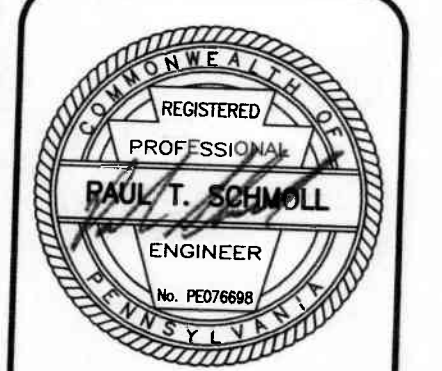

BARRY ISETT & ASSOCIATES, INC.
 Multidiscipline Engineers & Consultants
 Allentown, PA 610.398.0904
 Hazleton, PA 610.455.2599
 Phoenixville, PA 610.935.2175
 Forty Fort, PA 570.285.8200
 www.barryisett.com